



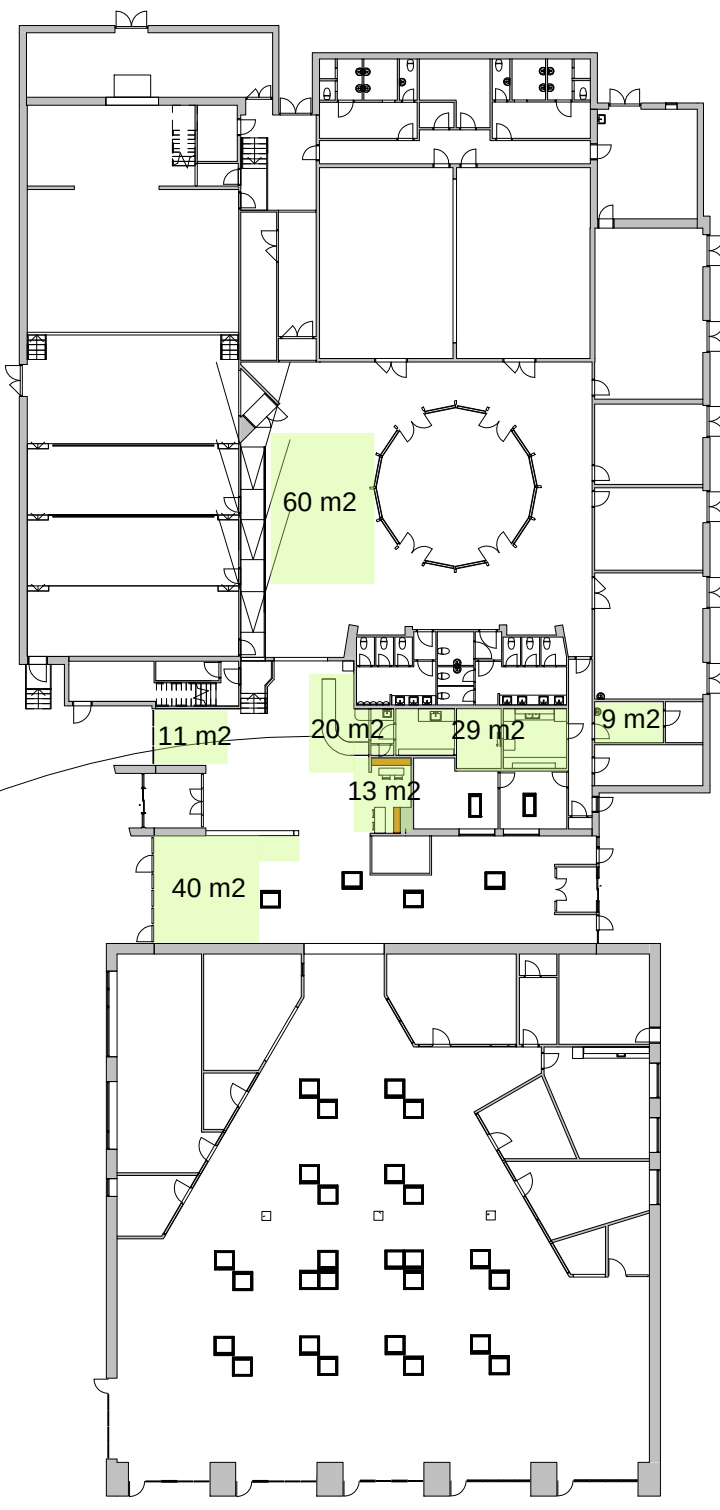

→ **Café**

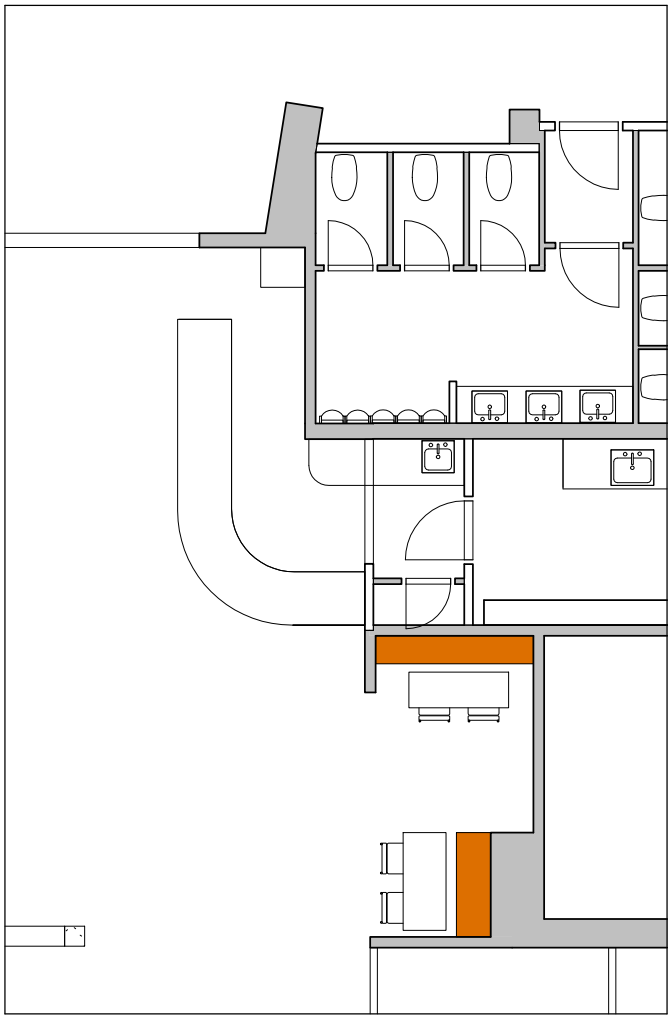

 BRØNDBY KOMMUNE TEKNISK FORVALTNING			Emne: Stueplan	
Sag: Kulturhuset Kilden			Tegn.nr.: K01_H1_EST_S2_N01	
Tegn.: NIRAS	Mål: As indicated	Sagsnr.:	Rev. dato:	
Godk.:	Dato:	Matr.nr.:	Rev.nr.:	
Bygherre: BRØNDBY KOMMUNE TEKNISK FORVALTNING, PARK ALLE 160, DK2605 BRØNDBY			Tlf.: 43282828 Fax: 43282450	